

FREDERICK CITY
 PLAN AND PROFILE OF EAST PATRICK ST.
 SHOWING ESTABLISHED GRADE AND STREET LINE

VER. 1" = 4'
 SCALE HOR. 1" = 40' FREDERICK MD.
 FEBRUARY 11, 1938.



ELMER ST. C. MAXWELL
 CITY ENGINEER.

ADOPTED BY THE MAYOR AND ALDERMEN OF FREDERICK
 BY ORDINANCE PASSED AND APPROVED *April 6, 1938*

ATTEST
John E. Frederickson
 CITY REGISTER

THE MAYOR AND ALDERMEN OF FREDERICK
Walter G. Miller
 MAYOR

331261
PLAN & PROFILE

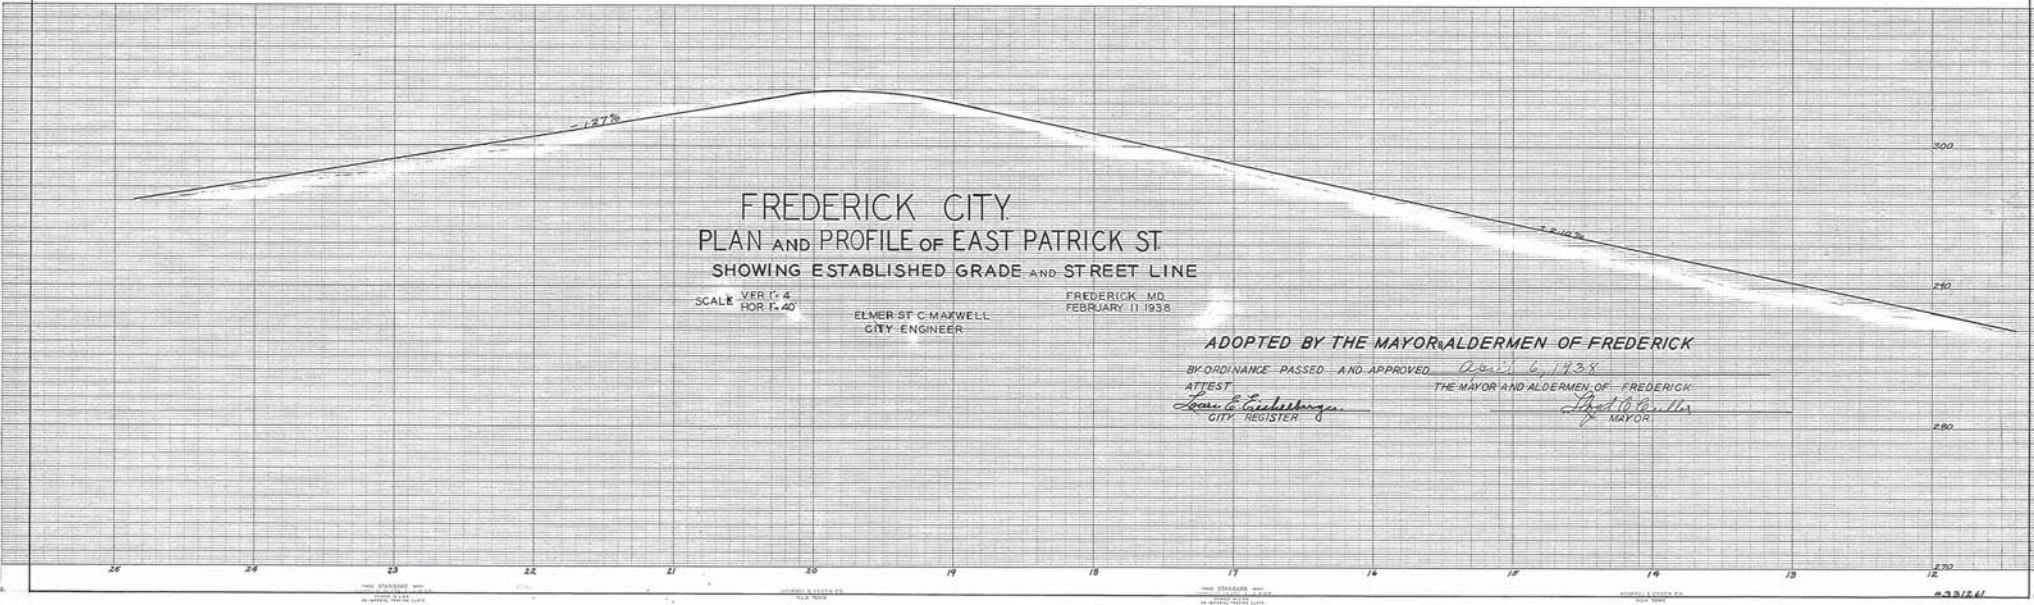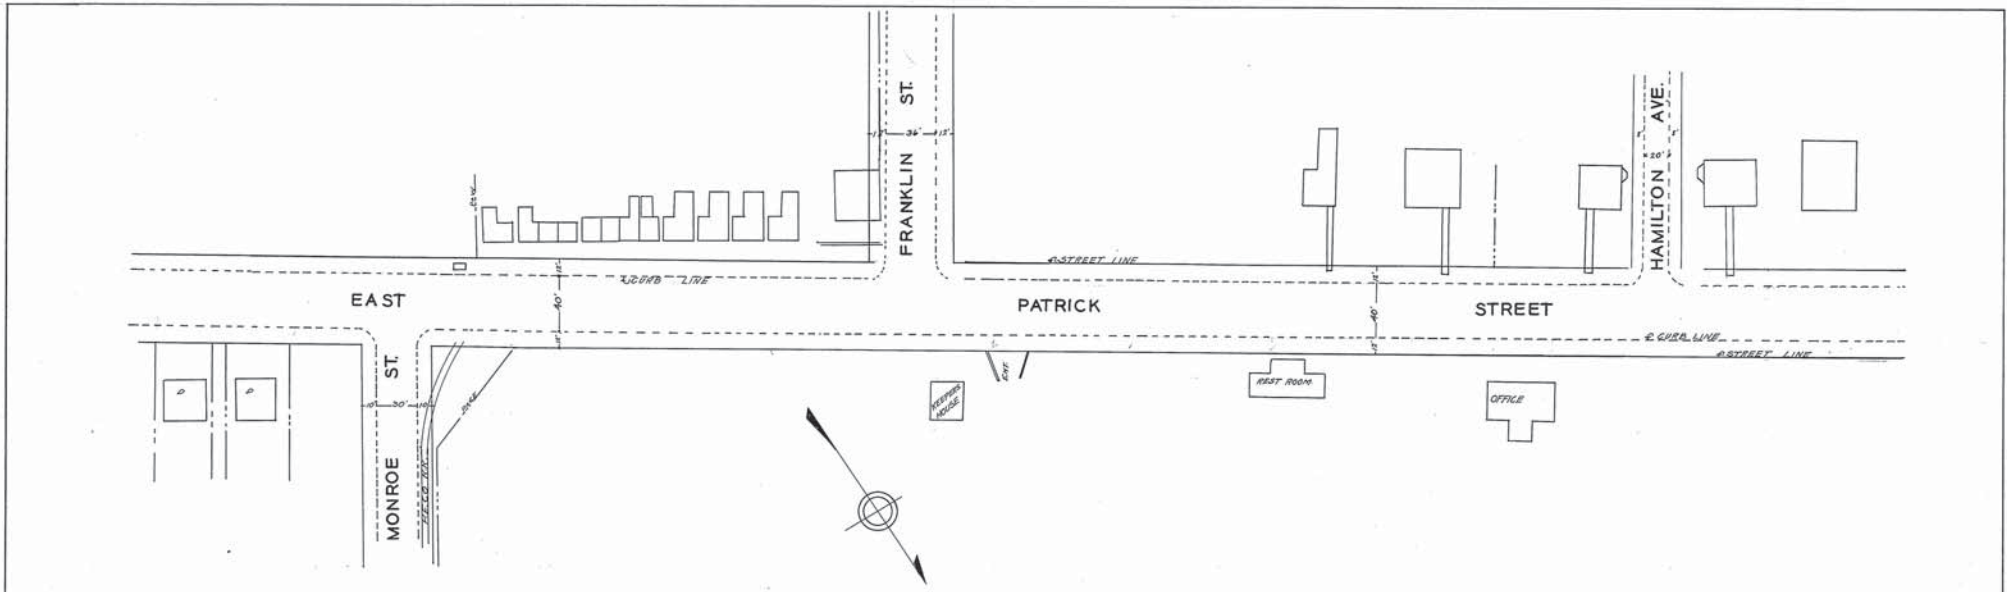

FREDERICK CITY
 PLAN AND PROFILE OF EAST PATRICK ST.
 SHOWING ESTABLISHED GRADE AND STREET LINE

SCALE VFR 1" = 4'
 HOR 1" = 40'

ELMER ST. C. MAXWELL
 CITY ENGINEER

FREDERICK, MD.
 FEBRUARY 11, 1938

ADOPTED BY THE MAYOR & ALDERMEN OF FREDERICK

BY ORDINANCE PASSED AND APPROVED *Jan 6, 1938*

ATTEST
Lois E. C. ...
 CITY REGISTER

THE MAYOR AND ALDERMEN OF FREDERICK
Edith ...
 MAYOR

EAST PATRICK STREET

331261