

FREDERICK CITY
PLAN & PROFILE OF FOURTH STREET.
 SHOWING PRESENT GRADE OF W.F. & G.R.R. TRACK
 AND
 PROPOSED GRADE FOR TRACK & CENTER OF STREET



Scale of 1" = 40' Vert.
 Scale of 1" = 100' Horiz.

Frederick, Md.
 July 27, 07.
 Sheet 1 of 4 Sheets

N.Y. No. 19834

WESTINGHOUSE CHURCH, KERR & CO. 19834



4TH STREET

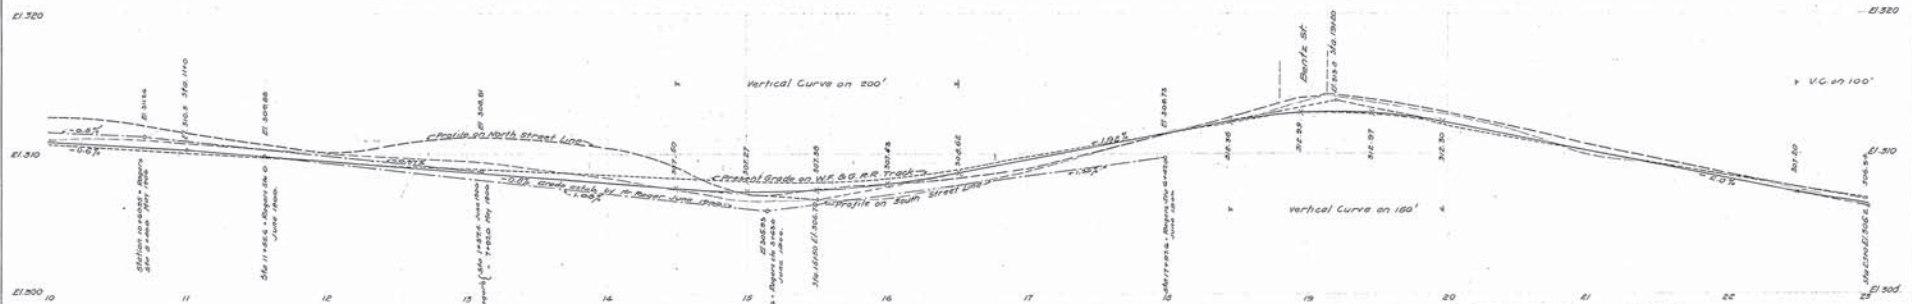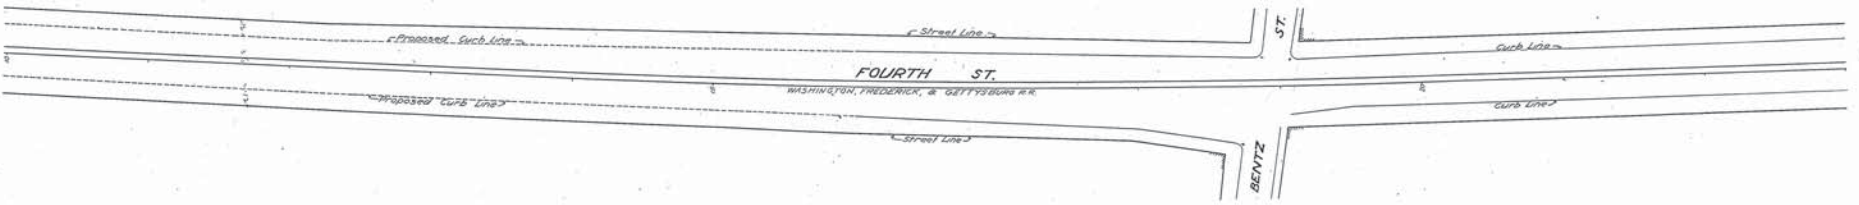

FREDERICK CITY
 PLAN & PROFILE OF FOURTH STREET
 SHOWING PRESENT GRADE OF W. T. & G. R. R. TRACK
 AND
 PROPOSED GRADE FOR TRACK @ CENTER OF STREET
 Frederick Md. July 27, 07.
 Sheet 2 of 4 Sheets
 N. Y. No. 19855

WESTINGHOUSE CHURCH, KERR & CO. 19855

4 TH STREET

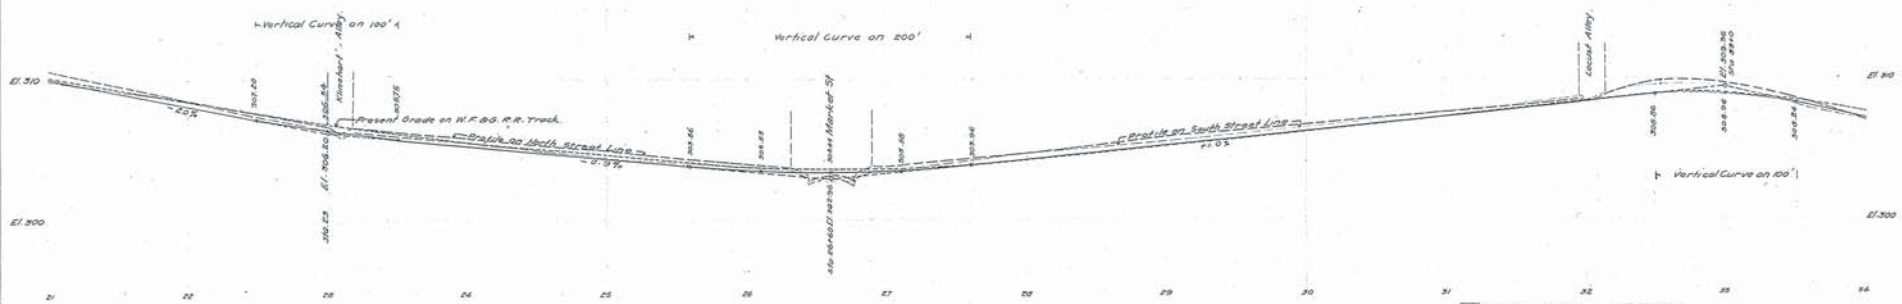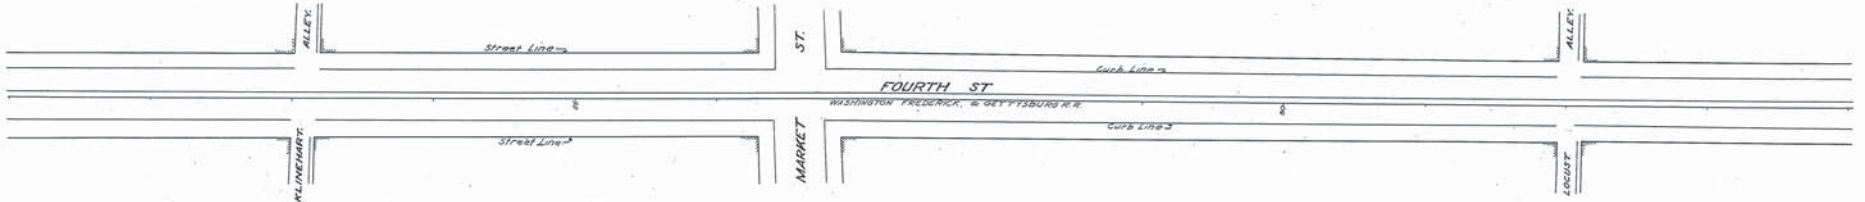

FREDERICK CITY
PLAN & PROFILE OF FOURTH STREET.
SHOWING PRESENT GRADE OF W.F. & G.R.R. TRACK
AND
PROPOSED GRADE FOR TRACK & CENTER OF STREET.

Frederick, Md. July 27 05.
Sheet 3 of 4 Sheets
N.Y. No. 19836

WESTINGHOUSE CHURCH, KERR & CO. 19836

WESTINGHOUSE CHURCH, KERR & Co.
ENGINEERS.
2 & 10 BROADWAY ST. NEW YORK.

Drawn by *RL*
Checked by

4



Adopted by The Mayor and Aldermen of Frederick,
by ordinance passed and approved Dec. 3, 1909.

FREDERICK CITY,
PLAN & PROFILE OF FOURTH STREET,
SHOWING PRESENT GRADE OF W.T. & G. R. R. TRACK
AND
PROPOSED GRADE FOR TRACK & CENTER OF STREET.

Frederick, Md.
July 22, 1911
Sheet 4 of 4 Sheets
N.Y. No. 19837
P-6-F-1

WESTINGHOUSE CHURCH, KERR & CO.

4 TH STREET

312 21
22
27 17