



WESTINGHOUSE, CHURCH, KERR & Co.
ENGINEERS.
8 & 10 BRIMLEY ST. NEW YORK.

Drawn by J.O. & R.L.
Checked by B.L. & J.R.

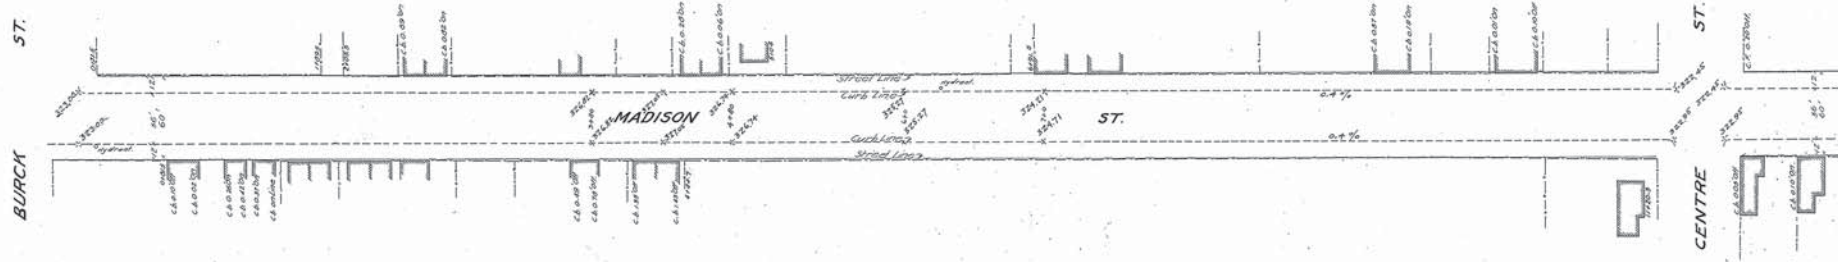

Note: The line shown in red and marked street line represents a line beyond which no buildings shall be built.
The grade line shown on profile is an average grade between curbs.

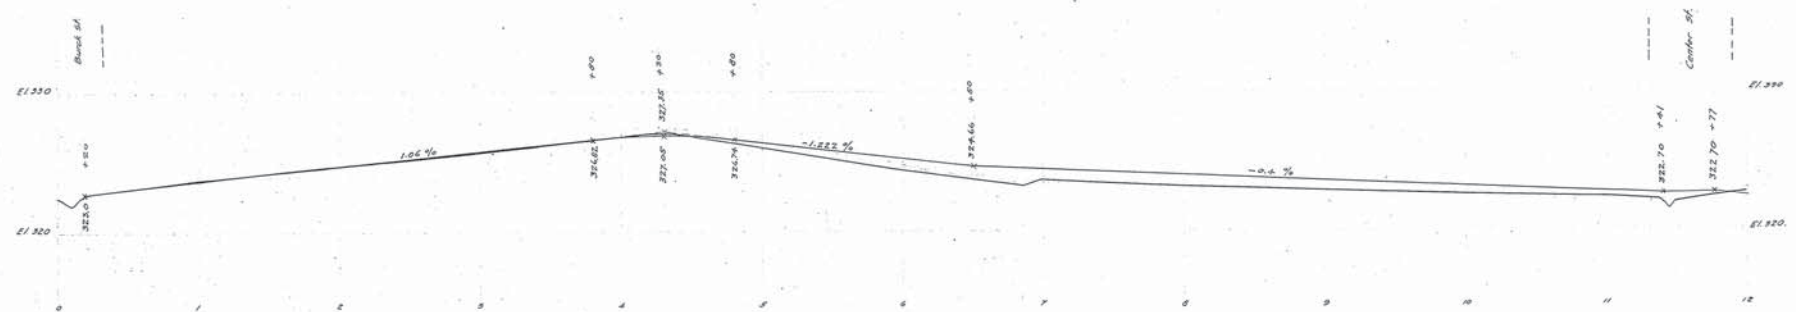

Adopted by The Mayor and Aldermen of Frederick,
by ordinance passed and approved Dec. 3, 1909.


Attest:
M.A. McCaffrey
City Registrar
The Mayor and Aldermen of Frederick,
By *Geo. Edwin Smith* Mayor.

FREDERICK CITY.
PLAN & PROFILE OF MADISON STREET.


SHOWING ESTABLISHED GRADE & STREET LINE.
Scale: 1" = 4' Vert.
1" = 40' Hor.
Frederick Md. Jan. 30-1909.
Sheet 2 of 4 sheets.

WESTINGHOUSE CHURCH KERR & Co
ENGINEERS
8 & 10 BRIDGE ST. NEW YORK.

Drawn by J.D. & R.C.
Checked by R.C. (2)

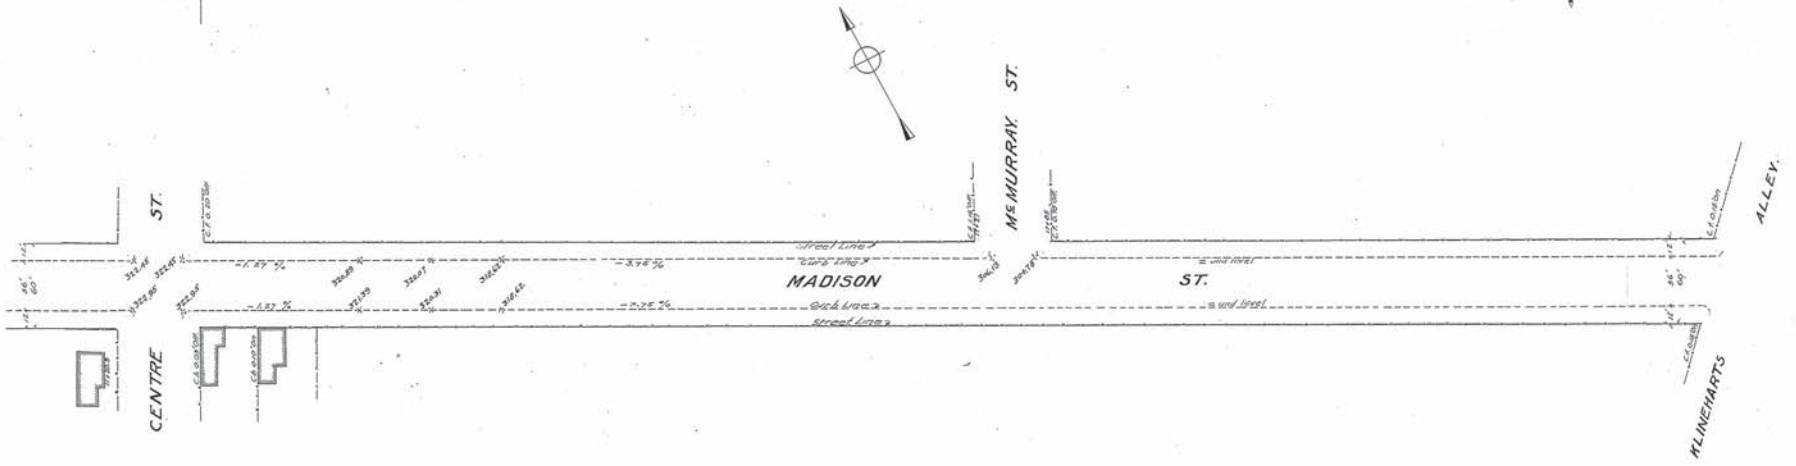

Note: The line shown in red and marked street line represents a line beyond which no buildings shall be built.
The grade line shown on profile is an average grade between curbs.

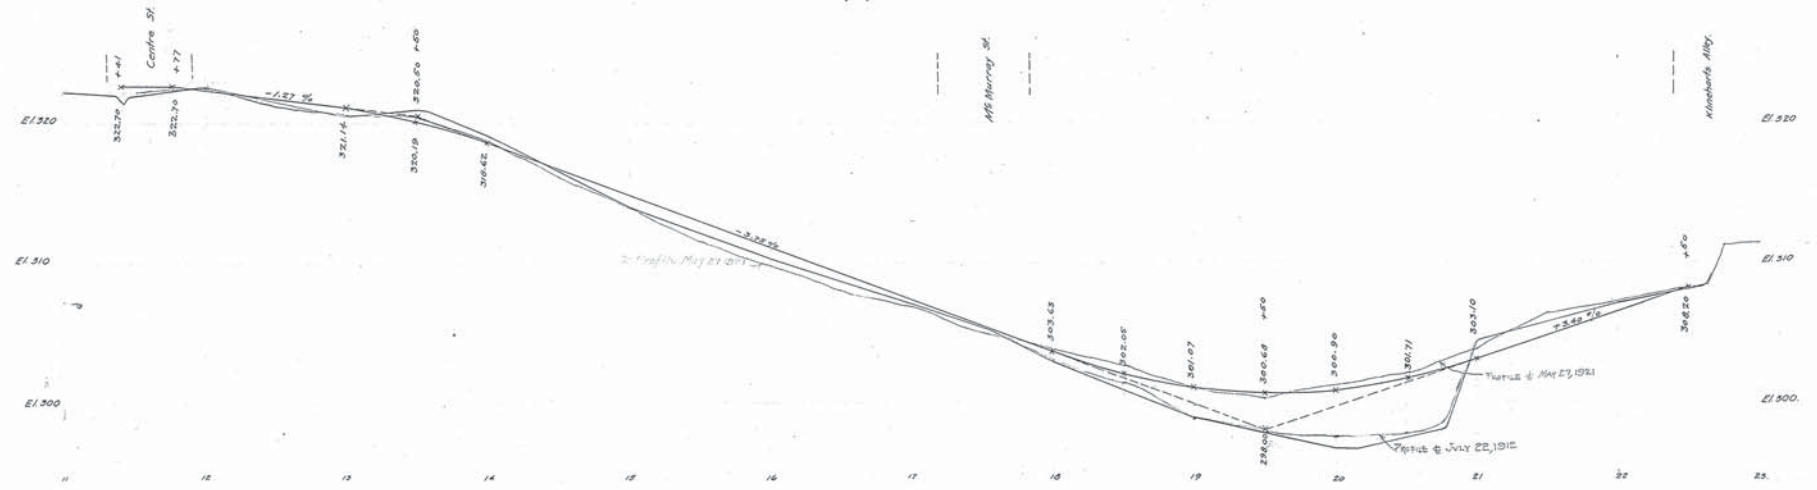

Adopted by The Mayor and Aldermen of Frederick,
by ordinance passed and approved Dec. 3, 1909.

Attest:
M. A. McCaffrey
City Registrar

The Mayor and Aldermen of Frederick.
By *Geo. Edwin Smith* Mayor.

FREDERICK CITY.
PLAN & PROFILE OF MADISON STREET.

SHOWING ESTABLISHED GRADE OF STREET LINE.
Scales: 1"=4' Vert. 1"=40' Hor.
Frederick Md. Jan. 30-1908.
Sheet 3 of 4 Sheets.

N. Y. No 20470.

WESTINGHOUSE CHURCH, KERR & CO. 20470

MADISON STREET