


250528

PLAN & PROFILE


NORTH BENTZ STREET

HENRY C. CREW
CITY ENGINEER
FREDERICK, MARYLAND

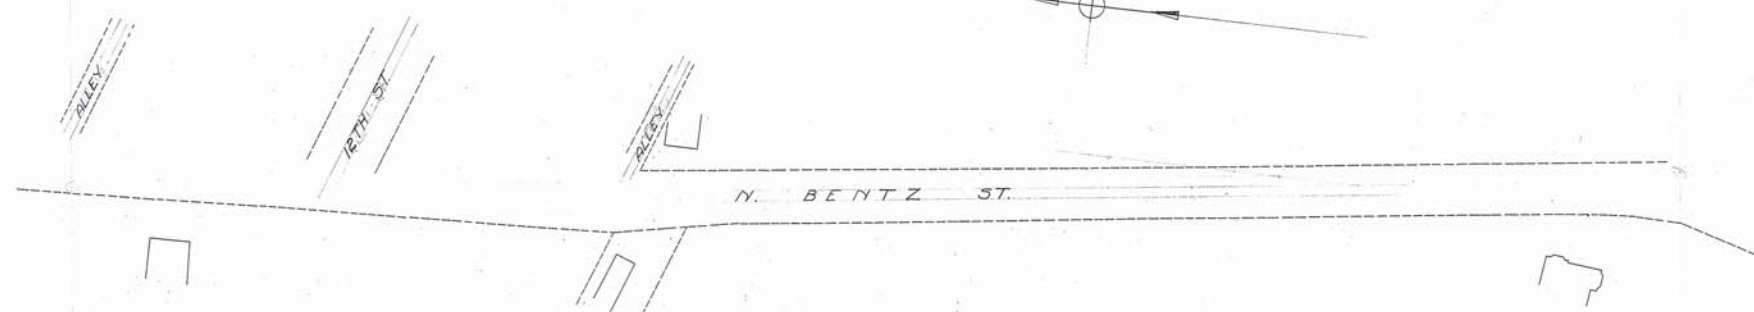

Q11 = 319.53 OK
in the center of PD
NE corner of 7th

Q11 = NE corner of 7th St.
first for Bentz Street

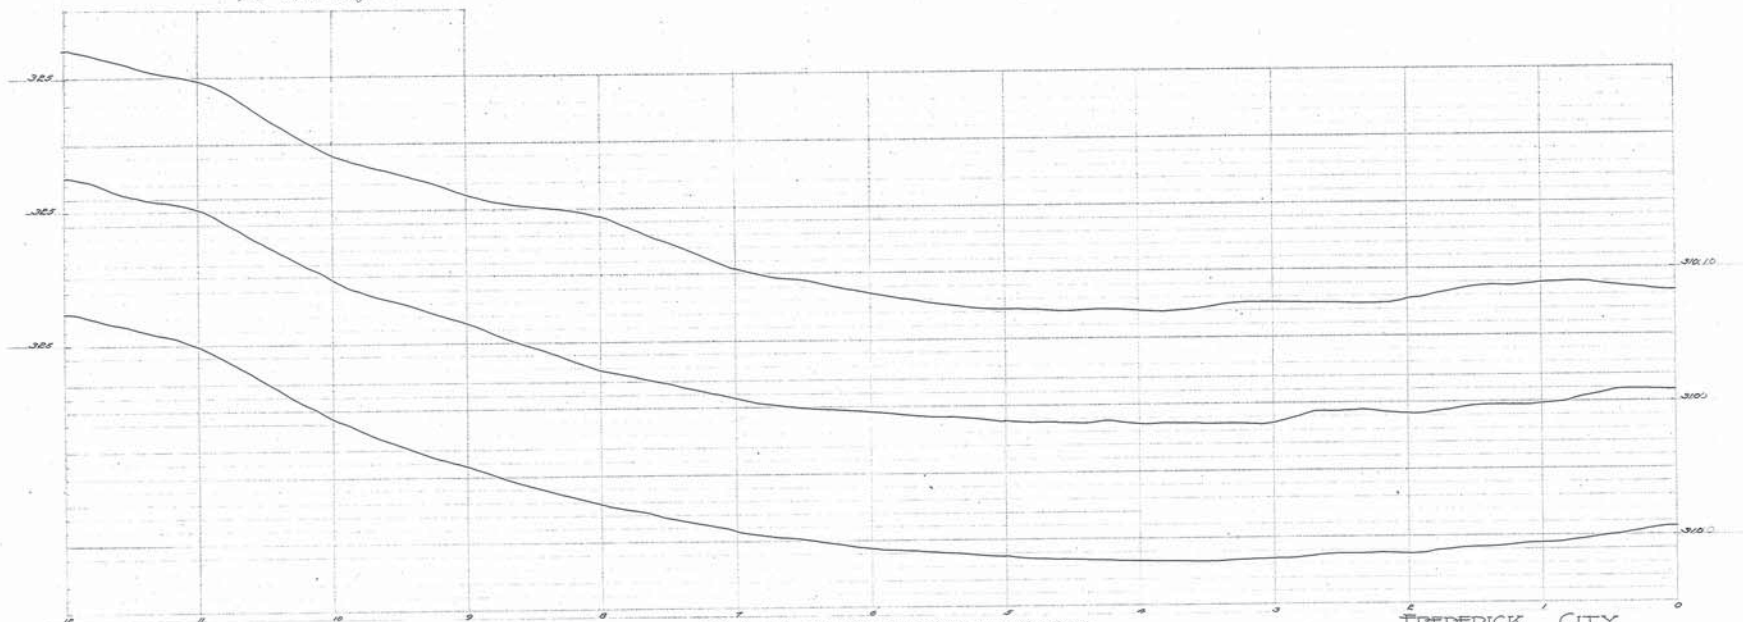

Adopted by the Mayor and Aldermen of Frederick
by ordinance passed and approved March 23, 1925.

Attest:-

Arthur R. Henderson
City Register

The Mayor and Aldermen of Frederick

Lloyd G. Bullen
Mayor

FREDERICK CITY
PLAN PROFILE - N. BENTZ ST.
 SHOWING ESTABLISHED GRADE STREET LINE
 Frederick, Md. May 28, 1925
 Sheet 1 of 2 Sheets

No. 250528
P. 6-23

NO 2505 28

L

250528-A


PLAN & PROFILE

NORTH BENTZ STREET

EMORY C. CRUM
CITY ENGINEER
FREDERICK-MARYLAND



211 - 11/2" Slope 1/4" per foot
front of Pt. Cross Trk.
JEN
7.10 20' x 10' 10"
10" deep between ground
10' pile 16' 0"

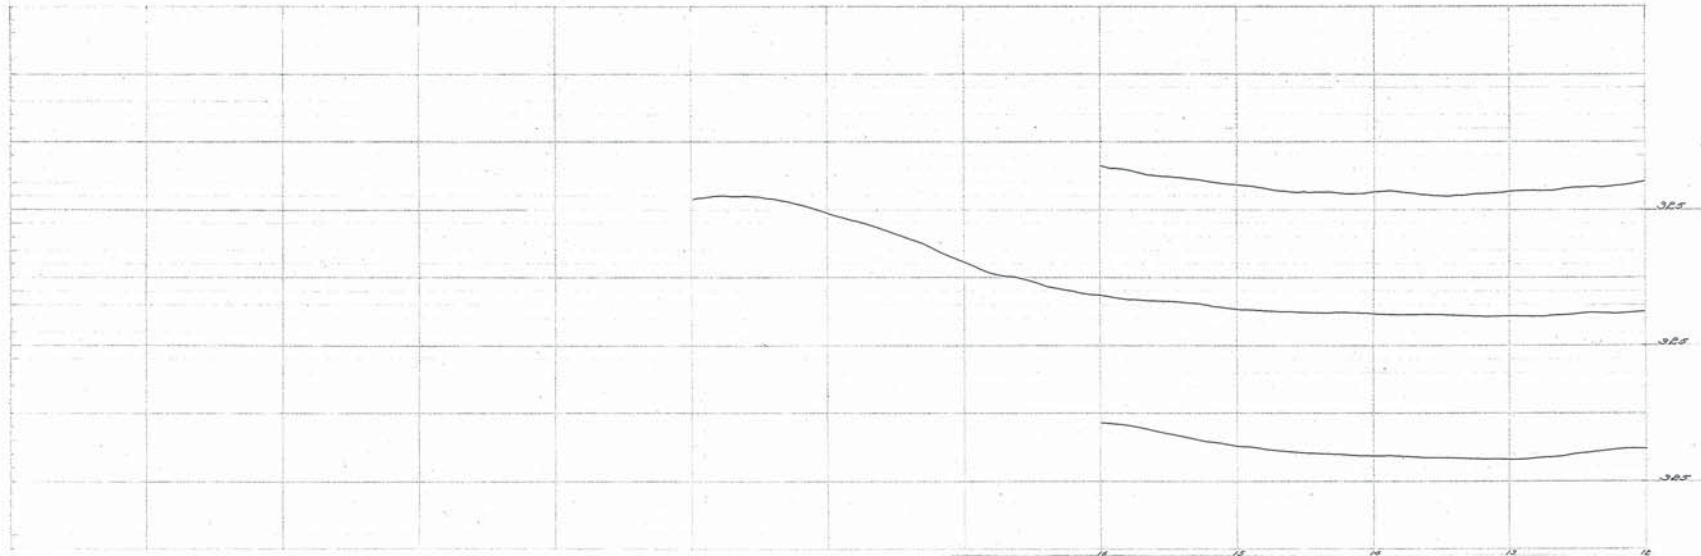

Adopted by the Mayor and Aldermen of Frederick
by ordinance passed and approved March 23, 1926.

Attest:

The Mayor and Aldermen of Frederick

Anthony A. Hardman
City Registrar

By Lloyd C. Bullen
Mayor

FREDERICK CITY
PLAN & PROFILE of N. BENTZ ST.
SHOWING ESTABLISHED GRADE & STREET LINE
Frederick, Md. May 28, 1925
Sheet 6 of 6 Sheets

No. 250528-A
250528