



EMORY G. CRUM
CITY ENGINEER
FREDERICK PORTLAND

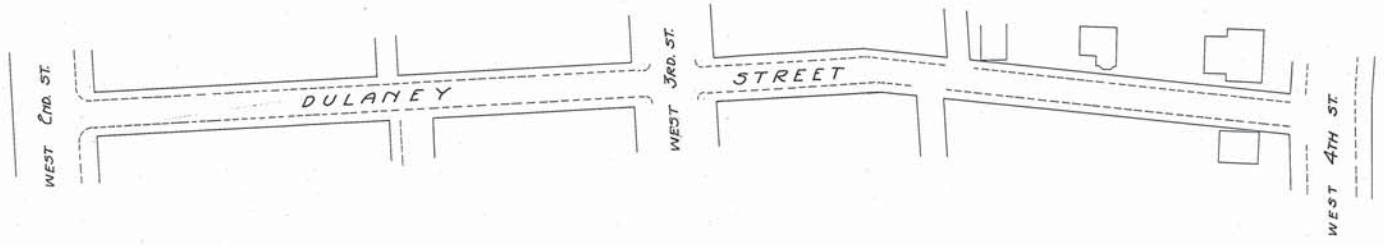

D.M. - 300.38
Top house foundation, S.E.
on Bentz & W. Second St.

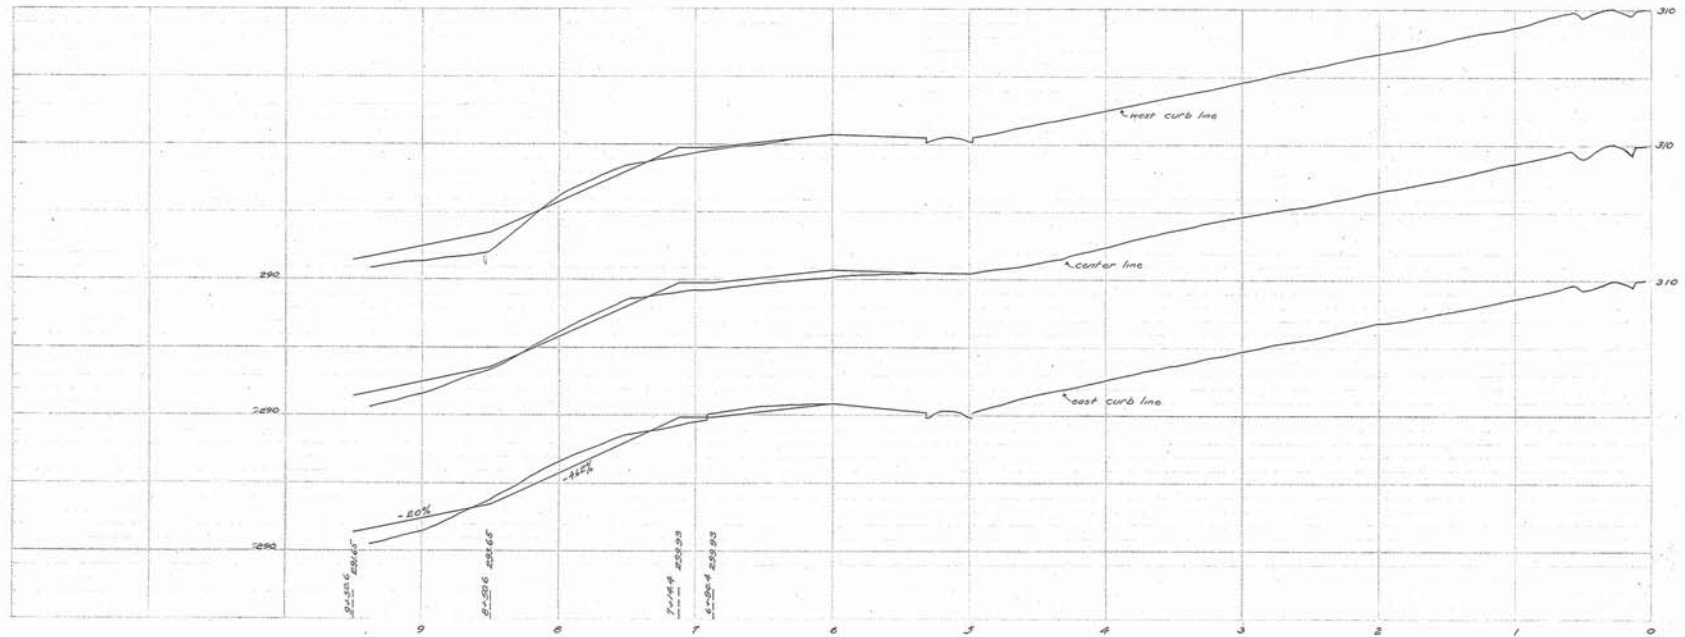

Adopted by the Mayor and Aldermen of Frederick
by ordinance passed and approved March 23, 1926.

Attest:-
Amory A. Mendenhall
 City Registrar
 By *Lloyd C. Butler*
 Mayor

FREDERICK CITY
 PLAN & PROFILE of DULANEY STREET
 SHOWING ESTABLISHED GRADE & STREET LINES
 Frederick, Md.
 Feb. 18, 1925.
 SHEET 7 OF SHEET

No. 250218
 P.E.C.

250218
 PLAN & PROFILE
 DULANEY STREET