


CLYMER S.T.C. MAXWELL
CITY ENGINEER

FREDERICK CITY PLAN & PROFILE OF UPPER COLLEGE TERRACE SHOWING ESTABLISHED GRADE & STREET LINES

Scales 1" = 6' Vert.
1" = 40' Hor.

March 5, 1927

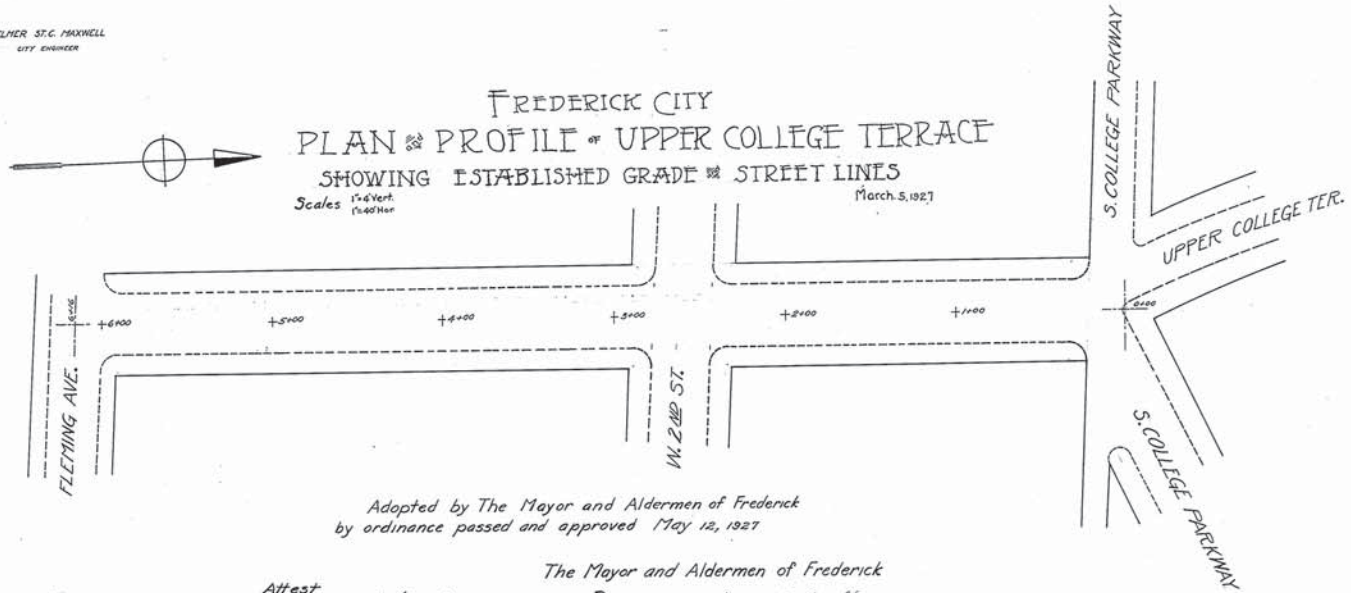


Adopted by The Mayor and Aldermen of Frederick
by ordinance passed and approved May 12, 1927

Attest
Aubrey A. Mendenhall
 City Registrar

By
Joseph E. Suller
 Mayor

The Mayor and Aldermen of Frederick

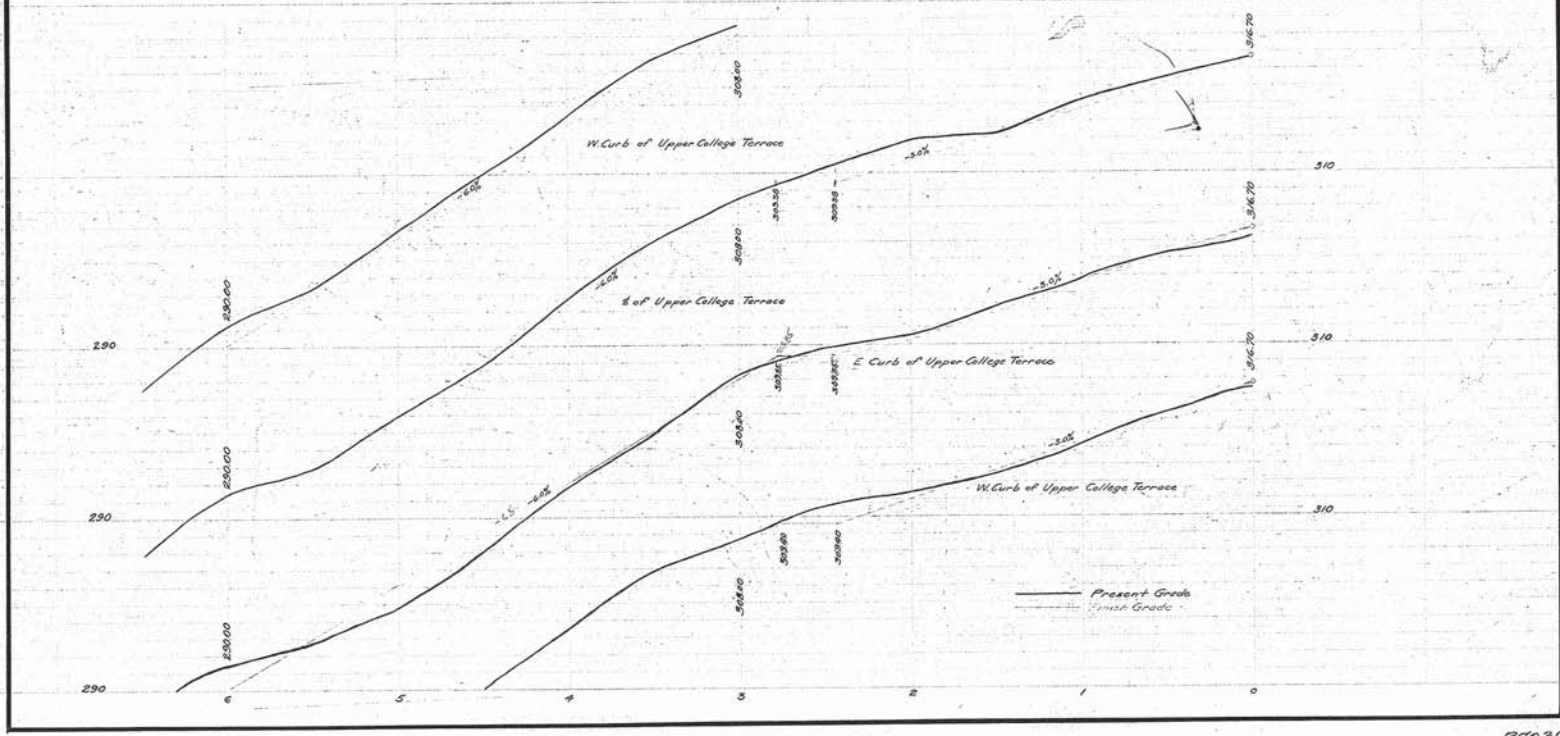

PLAN 8 PROFILE 270305

UPPER COLLEGE TERRACE

270305
P.L.P.R.