
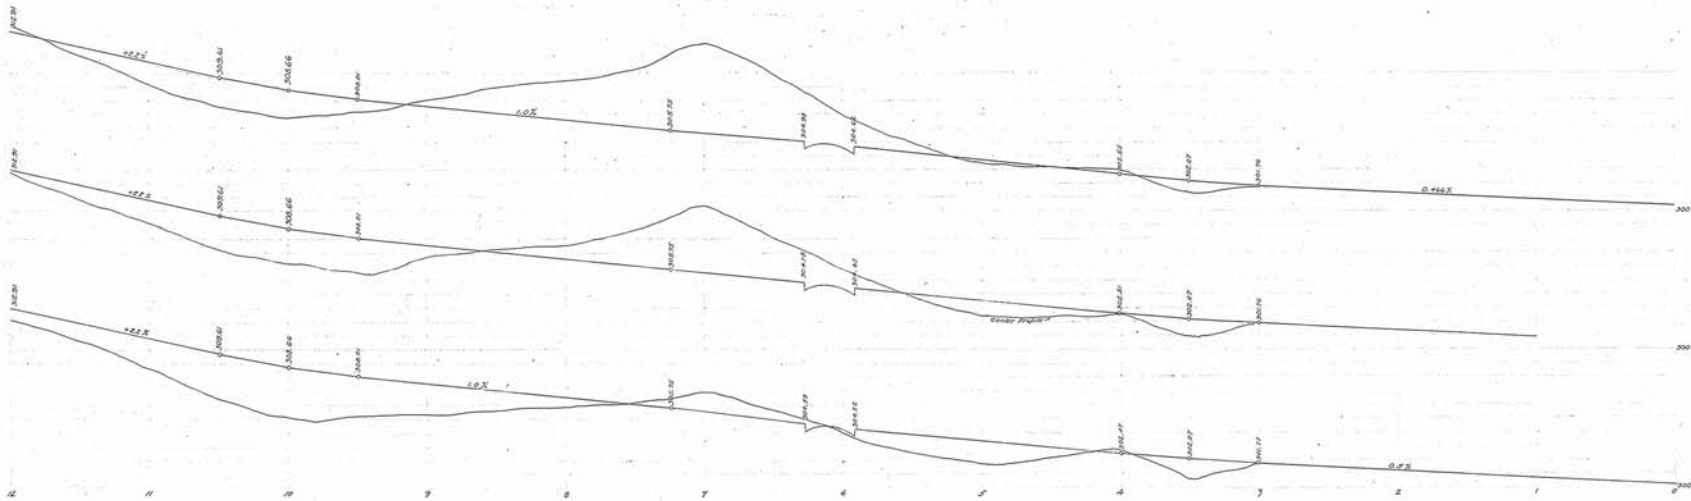


EMORY & CO. INC.
CITY ENGINEERS
FREDERICK, MARYLAND

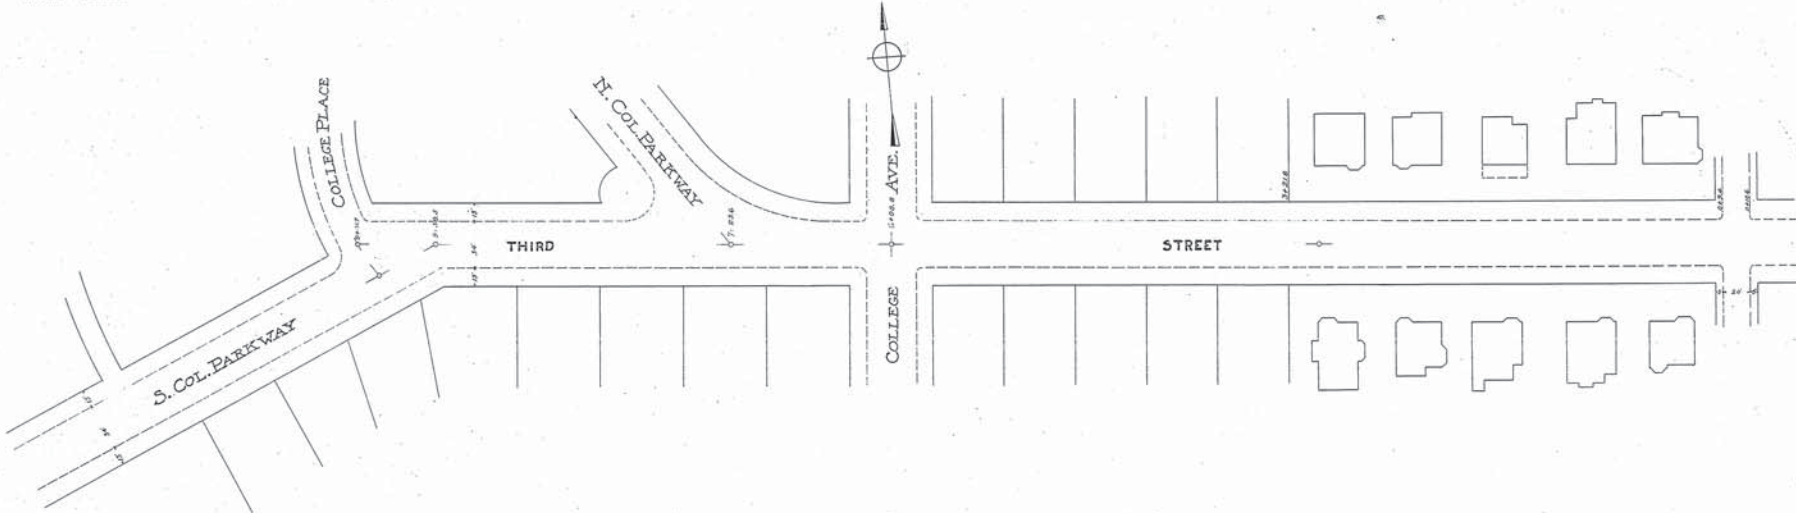

Adopted by The Mayor and Aldermen of Frederick
by ordinance passed and approved June 16, 1916.

Attest: *Aubrey A. Nicodemus*
City Registrar
The Mayor and Aldermen of Frederick
By *Lewis H. Gault*
Mayor

FREDERICK CITY
PLAN & PROFILE OF THIRD STREET
SHOWING ESTABLISHED GRADE & STREET LINES



Scale: 1" = 20' Vert. Frederick Md. Feb 23, 1914.

140223-A

PLAN & PROFILE

NORTH COLLEGE PARKWAY

EMORY CORUM
CITY ENGINEER
FREDERICK MARYLAND

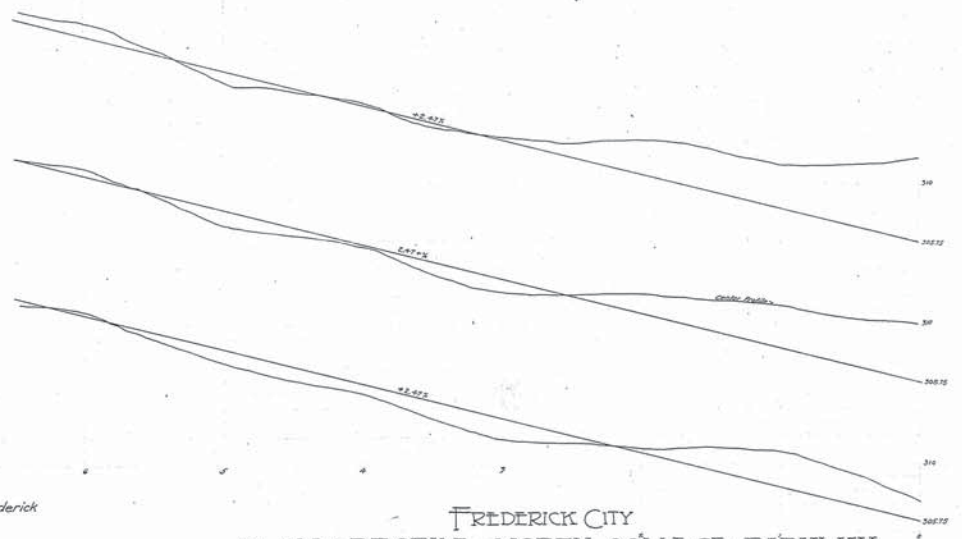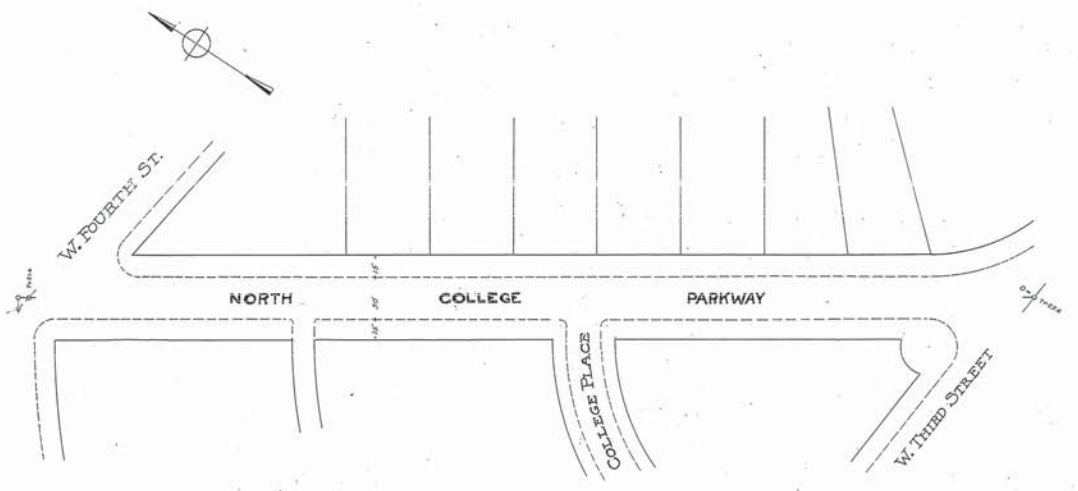

Adopted by The Mayor and Aldermen of Frederick
by ordinance passed and approved June 16, 1916

Attest: *Frederick A. Nisold* City Registrar
By *Lewis H. Pealy* Mayor
The Mayor and Aldermen of Frederick

FREDERICK CITY
PLAN & PROFILE - NORTH COLLEGE PARKWAY

SHOWING ESTABLISHED GRADE & STREET LINES
Frederick Md.
Feb 27, 1914

140223-A
6-2-14