
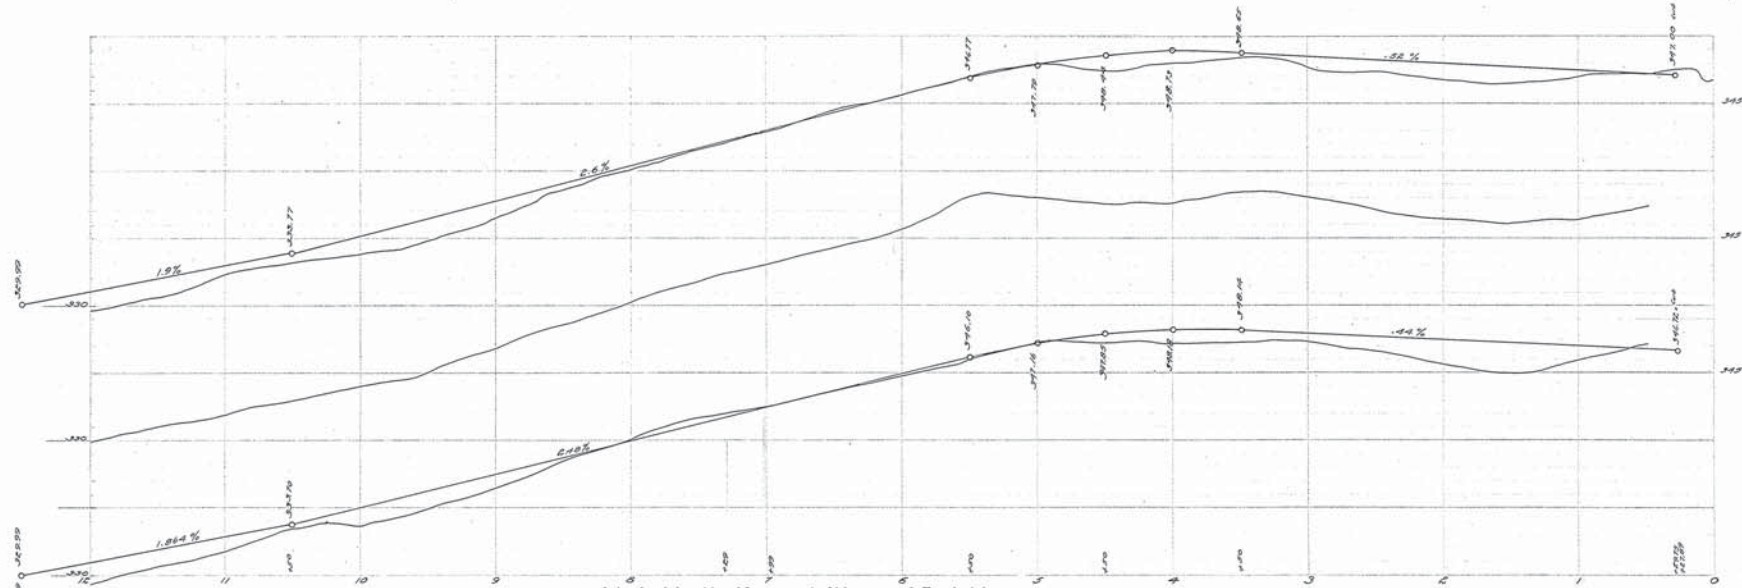


EMERY C. CRUM
CITY ENGINEER
FREDERICK - MARYLAND

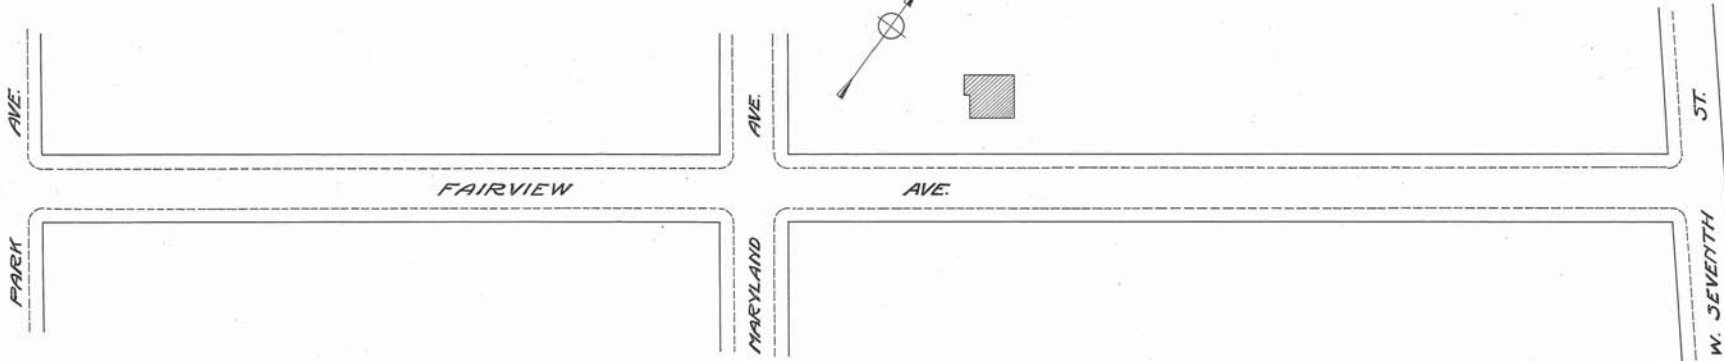

Adopted by the Mayor and Aldermen of Frederick
by ordinance passed and approved March 23, 1926.

Attest :-

Aubrey A. Mendenhall
City Registrar

The Mayor and Aldermen of Frederick
By *Lloyd G. Guller*
Mayor

FREDERICK CITY
 PLAN & PROFILE OF FAIRVIEW AVE.
 SHOWING ESTABLISHED GRADE & STREET LINES
 Frederick Md. April 8, 1925
 SHEET 1 of 2 SHEETS