


260803


PLAN & PROFILE

HAMILTON AVENUE

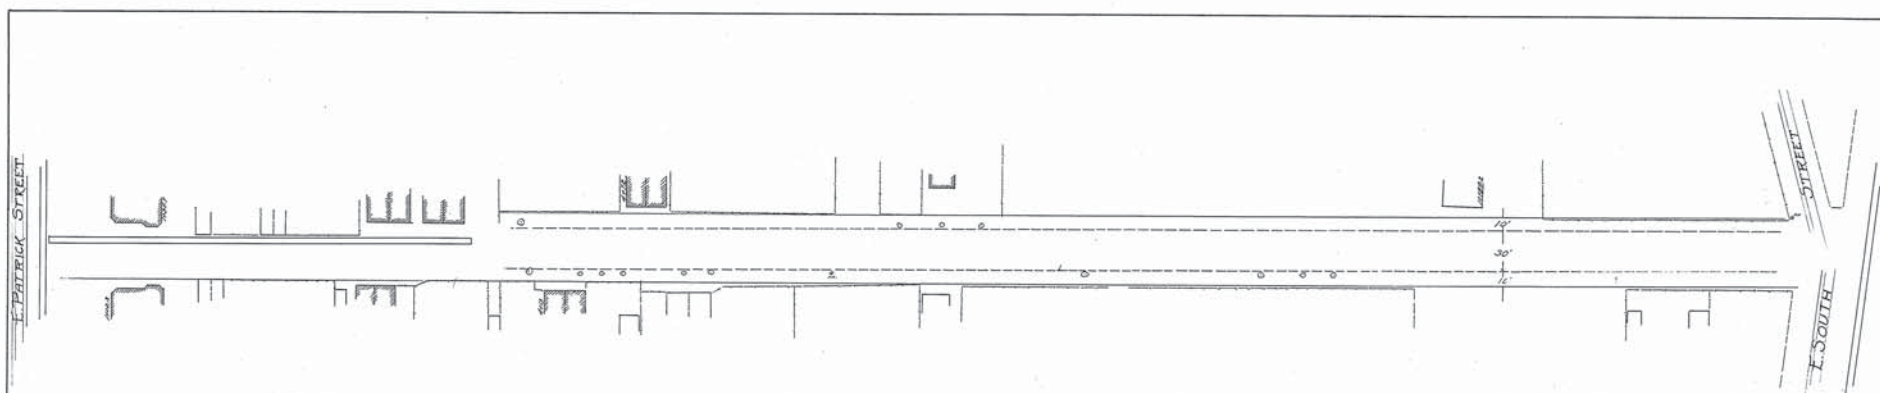

0.11 = 28128
Center of D to road (likely to curb)
permanently as shown on Plan of East Side
City of Hamilton Ave.

0.11 = 28118
Top W. Flag over P.M. 112 on South St
and Hamilton Ave.

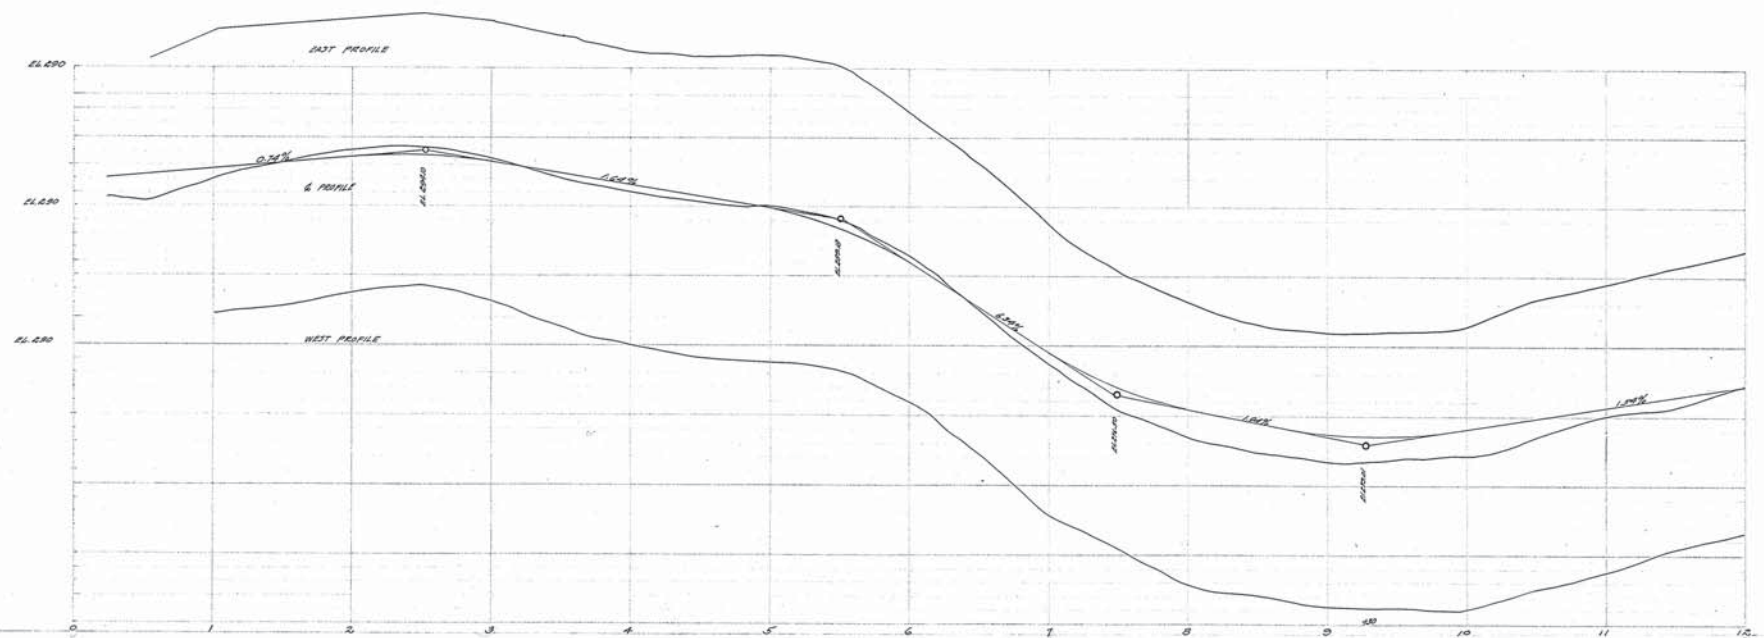

ADOPTED BY THE MAYOR & ALDERMEN OF FREDERICK
BY ORDINANCE PASSED & APPROVED SEPT. 12, 1926.

THE MAYOR & ALDERMEN OF FREDERICK
 ALTERNATE: Robert A. Williams BY: loyd G. Guller
 CITY REGISTER MAYOR

FREDERICK CITY
 PLAN & PROFILE OF HAMILTON AVE.
 SHOWING ESTABLISHED GRADE & STREET LINE.
 Scale: 1"=50' Feet
 Frederick Md.
 Sheet 1 of 1 Sheets
 Aug 2-1926.

260803