


CITY OF FREDERICK  
 PLAN & PROFILE OF CATOCTIN AVE.  
 SHOWING ESTABLISHED GRADE & STREET LINE  
 FREDERICK, MD.  
 SHEET 1 of 2  
 SCALE HOR 1"=40'

CURVE DATA					
	RADIUS	Δ	DEF ANGLE	CHORD	TANGENT DIST
C-P	22.59	79°24'	40°42'	371.576	34.11
C-M	32.59	79°24'	40°42'	791.576	99.25

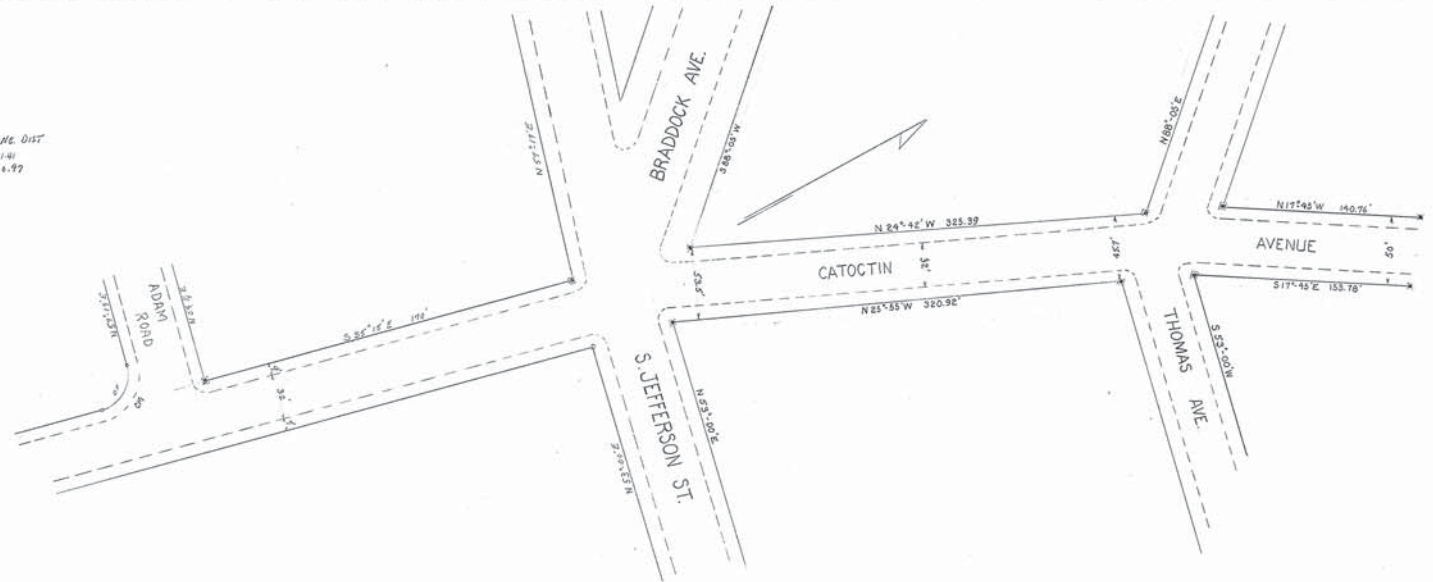

CITY OF FREDERICK  
 PLAN & PROFILE OF CATOCLIN AVE.  
 SHOWING ESTABLISHED GRADE & STREET LINE  
 FREDERICK, MD.  
 SHEET 2 of 2  
 SCALE HOR. 1"=40'

PLAN 471241

CATOCLIN AVENUE